

**TITLE:**

L.R. INSTITUTE  
 POLYTECHNIC BLOCK  
 LOWER GROUND  
 FLOOR

**NOTE:**

ALL DIMENSIONS ARE IN FEET.

COVERED AREA = 6796.87 SQ.FT.

Dt. 07/01/10

*[Signature]*  
 Principal  
 L.R. Polytechnic Solan

पद्यान *[Signature]*  
 वाम पचायत समिती  
 विश्व शासन (हि...)


L.R. Institute  
*Katlesh Ch...*  
 Chairman

Revisions		
no.	dated	

Scale - 1:100  
 Dm. by - ANKJR  
 DWG NO-S-01

SIGNATURE OF ARCHITECT  
  
*[Signature]*  
**Sushil Kumar Shorey**  
 (Architect)  
 B. ARCH MCA  
 CA/99/25536

SAGUN  
 ARCHITECTS & INTERIOR  
 DESIGNERS

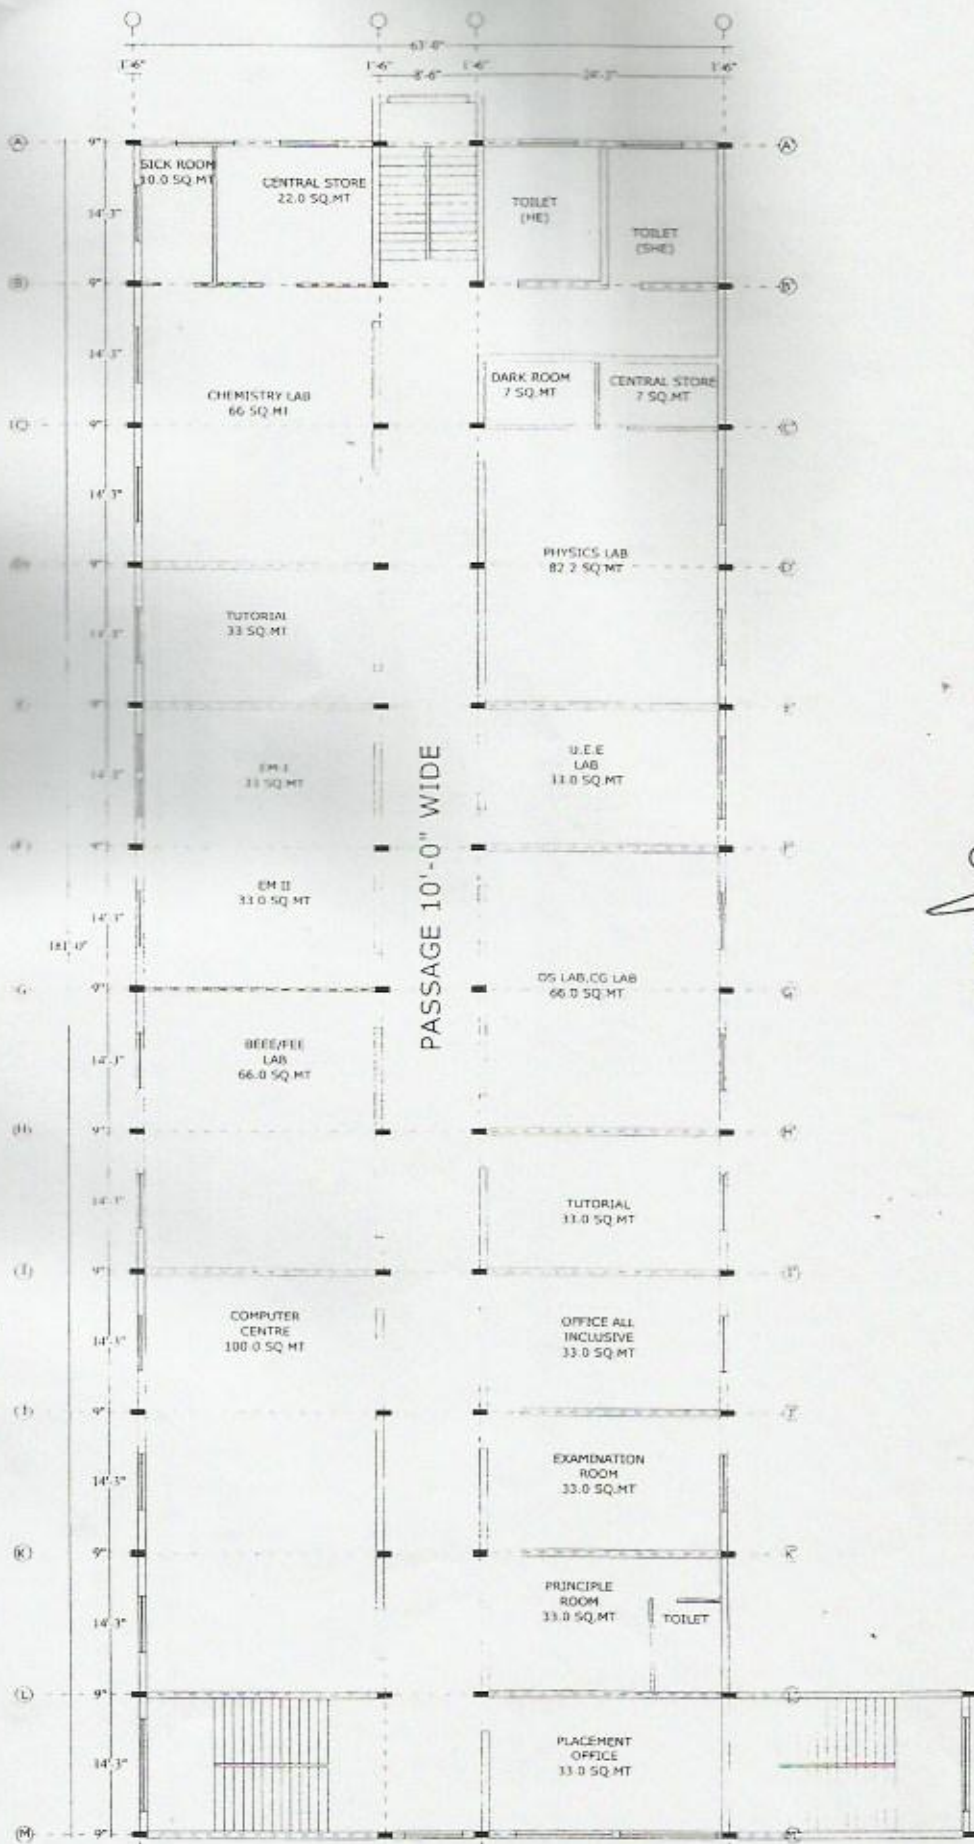

**TITLE:**  
 L.R. INSTITUTE  
 POLYTECHNIC BLOCK  
 GROUND FLOOR

**NOTE:**  
 ALL DIMENSIONS ARE IN FEET.

COVERED AREA = 6796.87 SQ.FT.

Dr. 04/01/10

*[Signature]*  
 Principal  
 L.R. Polytechnic Solan

*[Signature]*  
 नाम : राहुल शर्मा  
 वि.सं. सोलन (डि.सं.)

L.R. Institute  
*[Signature]*  
 Chairman


Revisions		
Scale - 1:100	no.	dated
Drn. by - ANKUR		
DWG NO-S-02		

SIGNATURE OF ARCHITECT

*[Signature]*  
 Sushil Kumar Shorey  
 (Architect)  
 B. ARCH M.C.A.  
 CA/99/25536

SAGUN  
 ARCHITECTS & INTERIOR  
 DESIGNERS  
 S-19, FIRST FLOOR, JANAKPURI



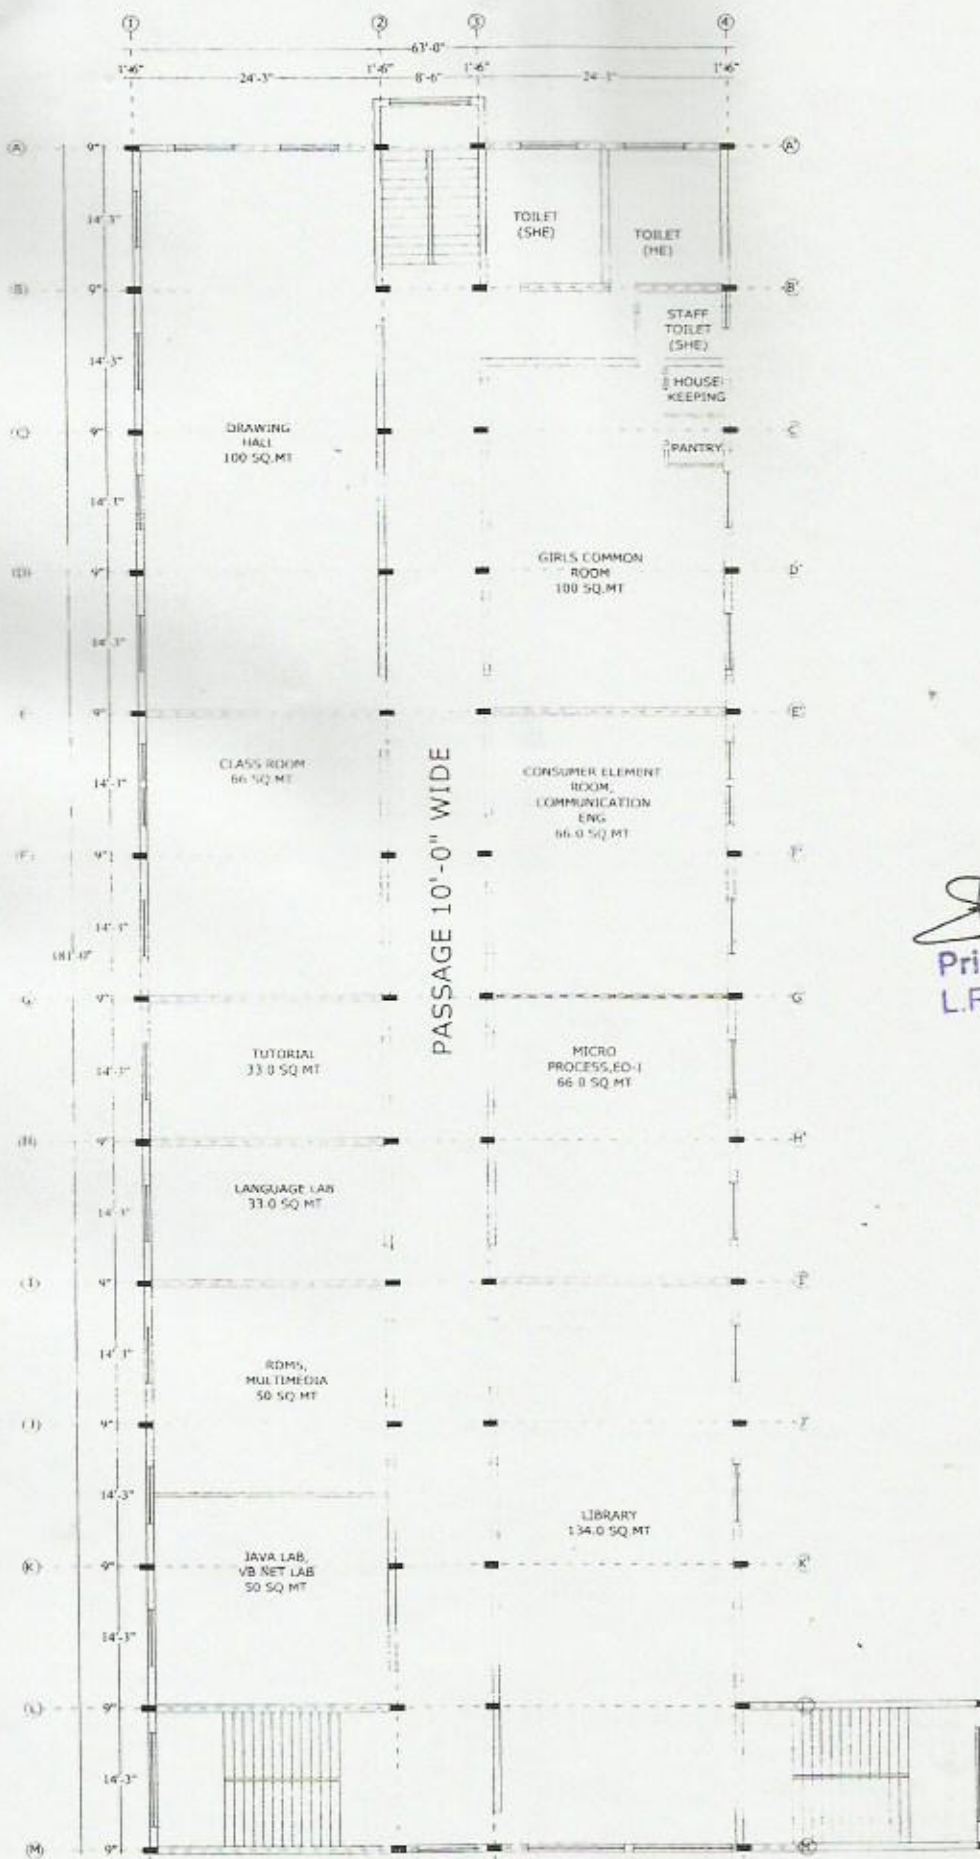

**TITLE:**  
 L.R. INSTITUTE  
 POLYTECHNIC BLOCK  
 FIRST FLOOR

**NOTE:**  
 ALL DIMENSIONS ARE IN FEET.

COVERED AREA = 6796.87 SQ.FT.

Dr 09/01/10

*[Signature]*  
 Principal  
 L.R. Polytechnic Solan

*[Signature]*  
 वरिष्ठ अभियंता  
 विद्या संस्थान (वि.सं.)

B.R. Institute  
*[Signature]*  
 Chairman

Revisions		
Scale - 1:100	no.	dated
Drn. by - ANKUR		
DWG NO-5-03		

SIGNATURE OF ARCHITECT

*[Signature]*  
**Sushil Kumar Shorey**  
 (Architect)  
 B. ARCH MCA  
 CA/99/25536


**SAGUN**  
 ARCHITECTS & INTERIOR  
 DESIGNERS  
 5-19, FIRST FLOOR, JANAKPURI

**TITLE:**  
**L.R. INSTITUTE**  
**POLYTECHNIC BLOCK**  
**SECOND FLOOR**

**NOTE:**  
**ALL DIMENSIONS ARE IN FEET.**

**COVERED AREA = 6796.87 SQ.FT.**

Dt. 04/01/10

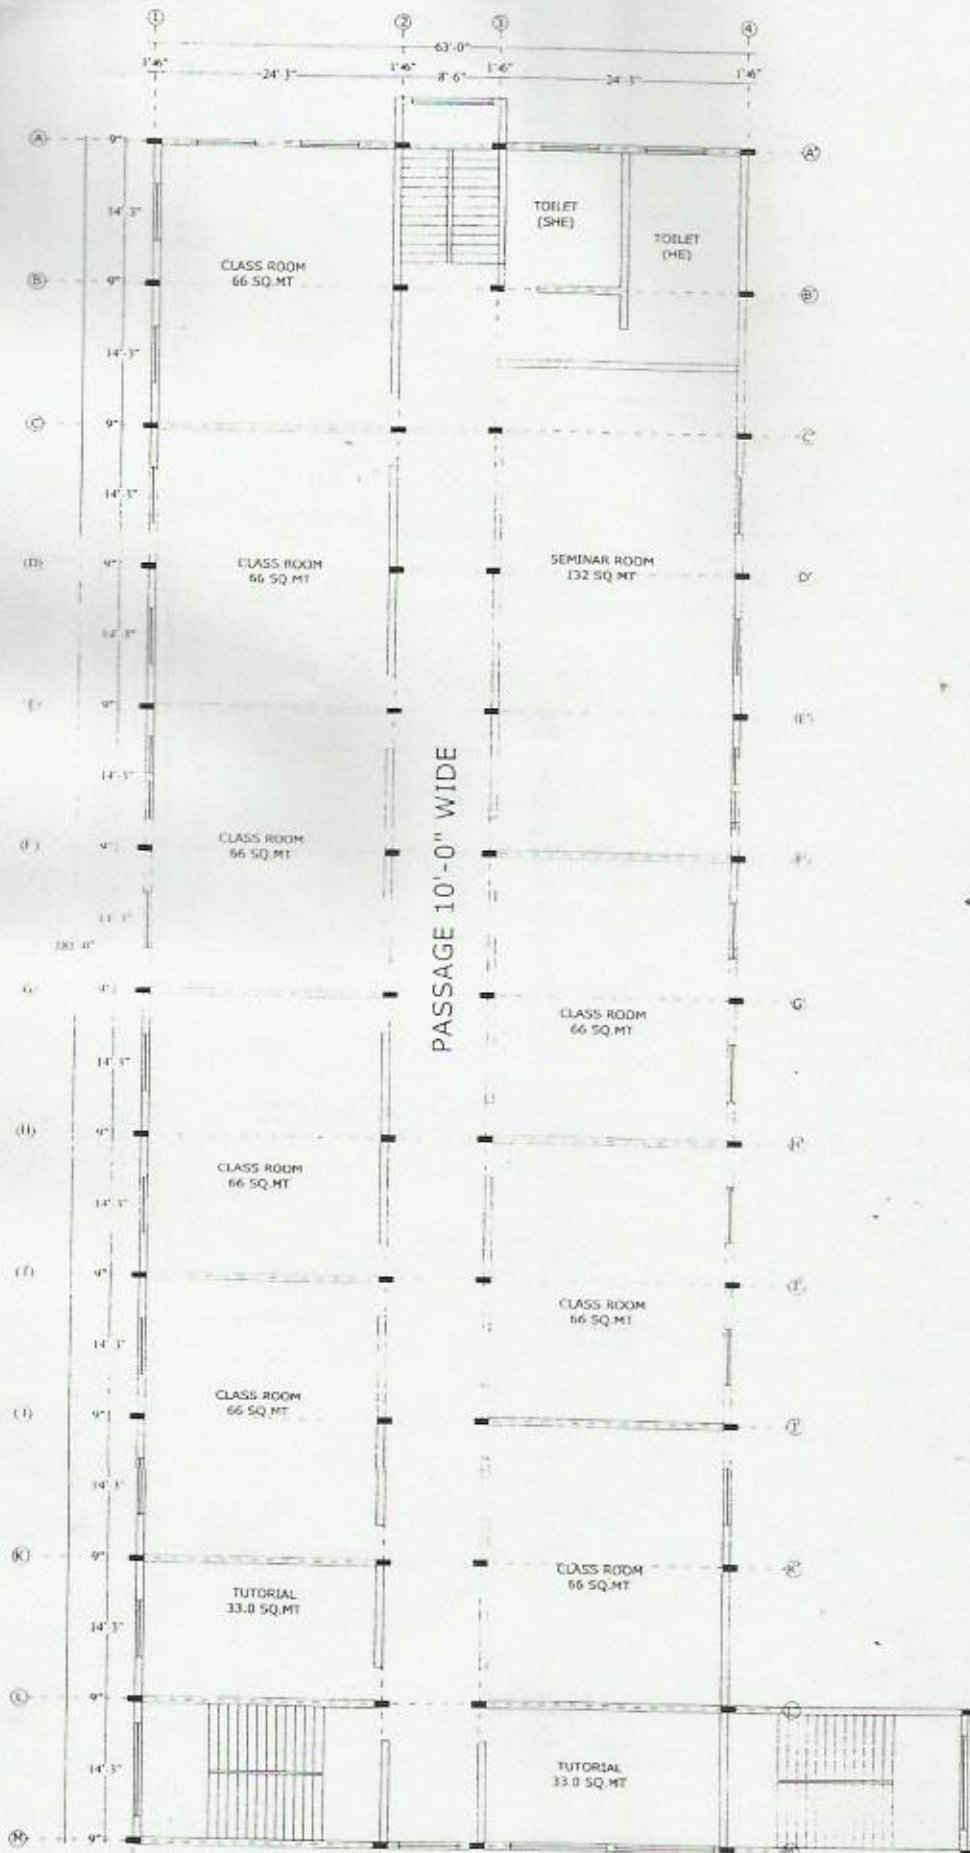

**Principal**  
**L.R. Polytechnic Solan**

Principal  
 ल. र. पॉलिटेक्निक संस्थान  
 विश्व, सोलन (हि.प्र.)

L.R. Institute  
 Sushil Kumar Shorey  
 Architect

Revisions		
no.	dated	


Scale - 1:100  
 Dm. by - ANKUR  
 DWG NO-S-04

SIGNATURE OF ARCHITECT

*Sushil*  
**Sushil Kumar Shorey**  
 (Architect)  
 B. ARCH MC.1  
 CA/99/25536

**SAGUN**  
 ARCHITECTS & INTERIOR  
 DESIGNERS



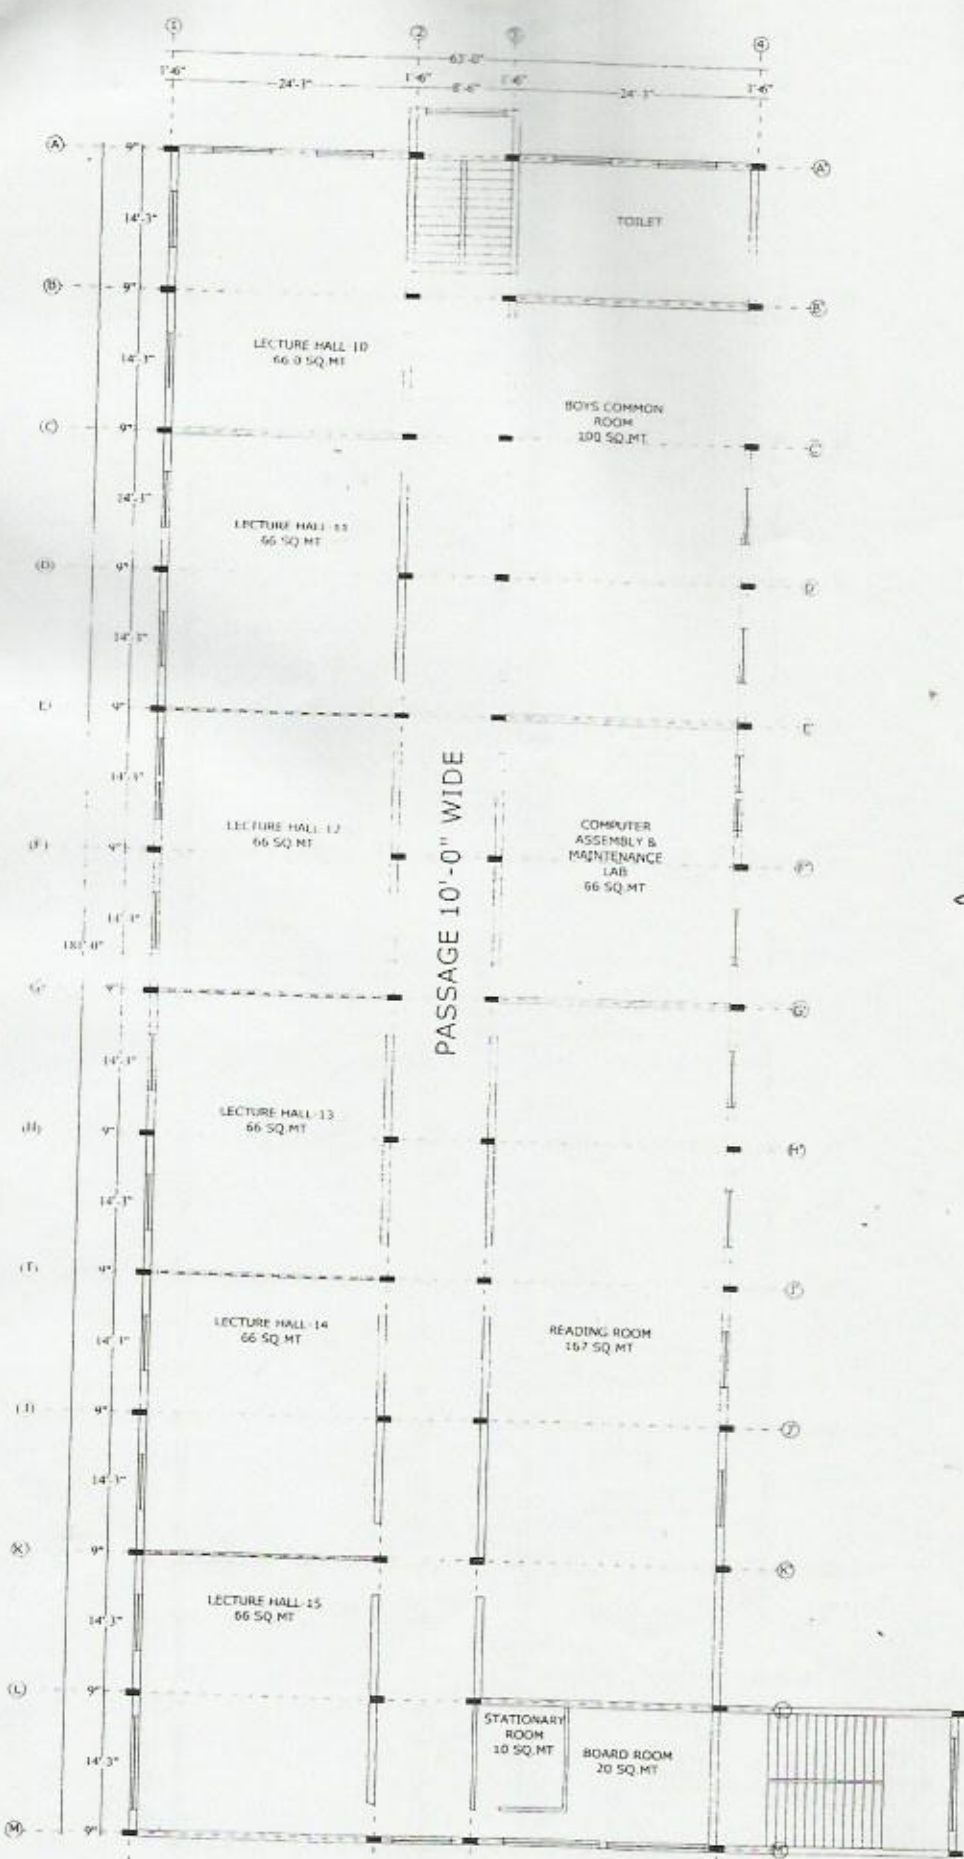

**TITLE:**  
 L.R. INSTITUTE  
 POLYTECHNIC BLOCK  
 THIRD FLOOR

**NOTE:**  
 ALL DIMENSIONS ARE IN FEET.

COVERED AREA = 6796.87 SQ.FT.

Dt 04/01/10

**Principal**  
 L.R. Polytechnic Solan

प्राधान *[Signature]*  
 गान पचायत सन्हा  
 दिवस मोलन (दि...)

L.R. Institute  
*[Signature]*  
 Charan

Revisions		
no.	dated	

Scale - 1:100  
 Dm. by - ANKUR  
 DWG NO-S-05

SIGNATURE OF ARCHITECT  
  
*Sushil*  
**Sushil Kumar Shorey**  
 (Architect)  
 B. ARCH MCA.  
 CA/99/25536


**SAGUN**  
 ARCHITECTS & INTERIOR  
 DESIGNERS

**TITLE:**  
 L.R. INSTITUTE  
 POLYTECHNIC BLOCK  
 FOURTH FLOOR

**NOTE:**  
 ALL DIMENSIONS ARE IN FEET.

**COVERED AREA = 6796.87 SQ.FT.**

Dt 04/01/10

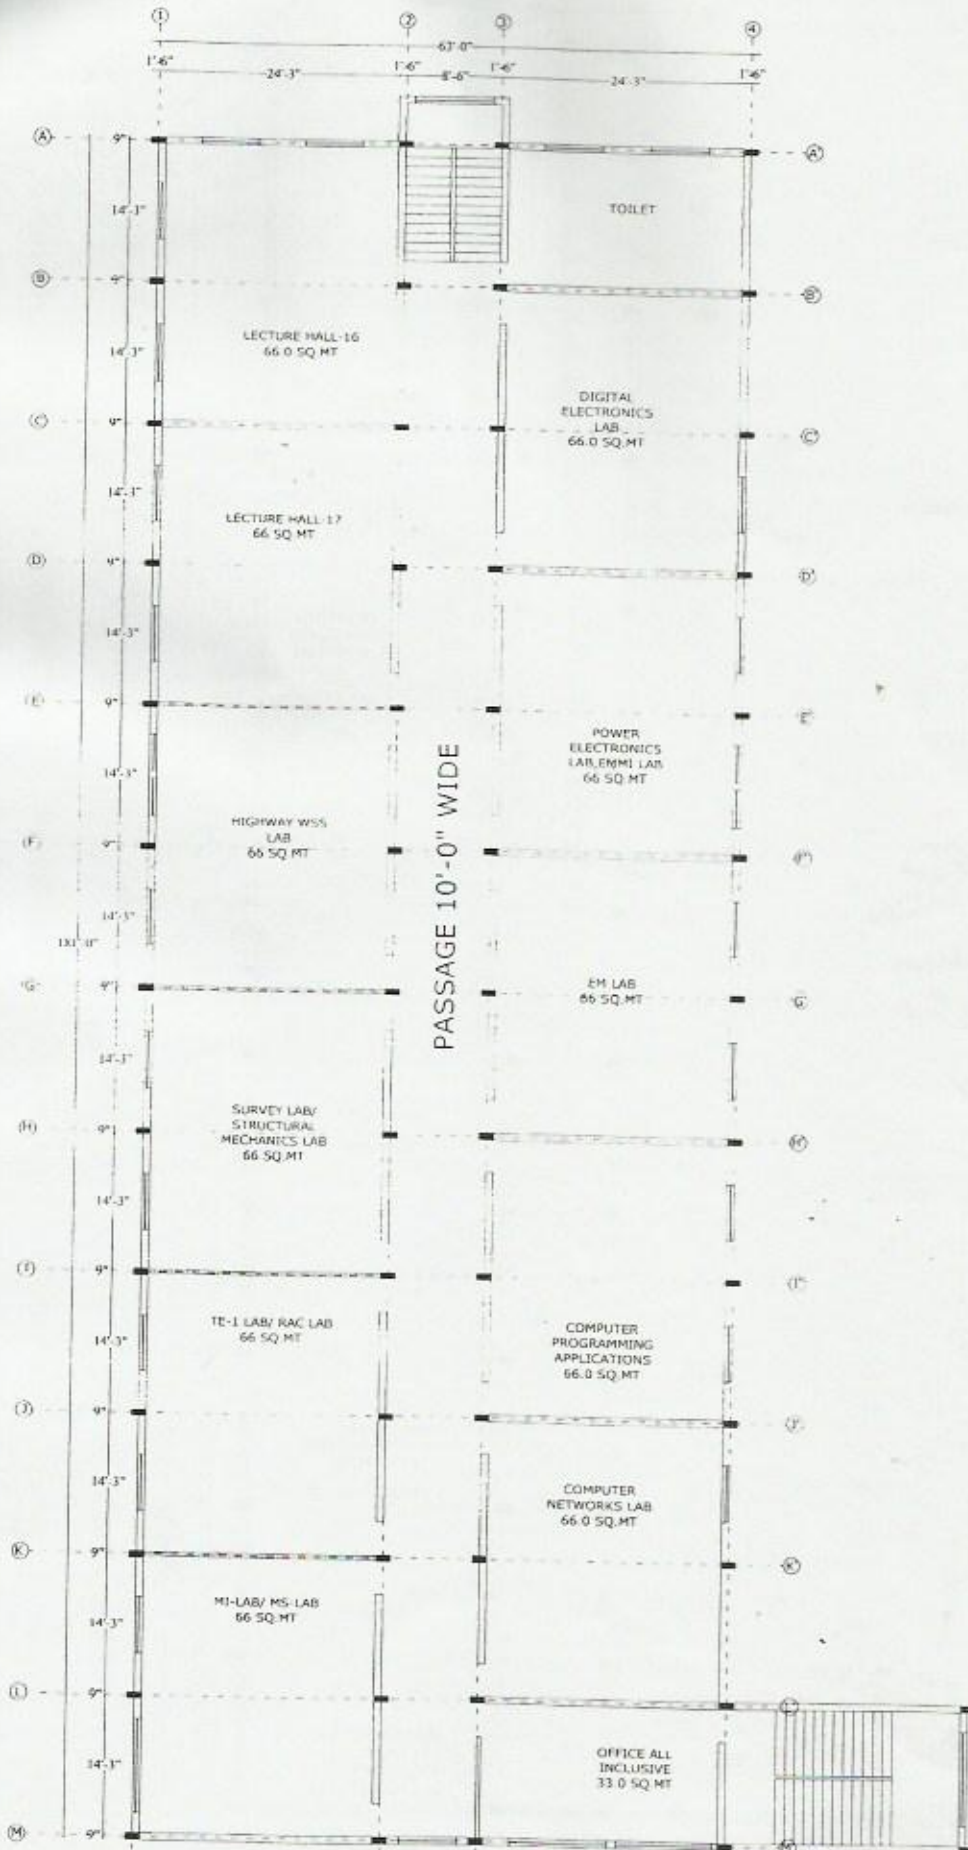

Principal  
 L.R. Polytechnic Solan

प्रधान  
 एम पंचायत सन्हाय  
 विश्व मोलन (वि...)  
 S. R. Institute  
 Callan

Revisions		
no.	dated	

Scale - 1:100  
 Dm. by - ANKUR  
 DWG NO-S-05

SIGNATURE OF ARCHITECT

Sushil Kumar Shorey  
 (Architect)  
 B. ARCH MCA  
 CA/99/25536

SAGUN  
 ARCHITECTS & INTERIOR  
 DESIGNERS