




TITLE	NOTE	
L.R INSTITUTE MANAGEMENT BLOCK FIFTH FLOOR	ALL DIMENSIONS AREA IN FEET	COVID AREA=4390.60 SQFT.

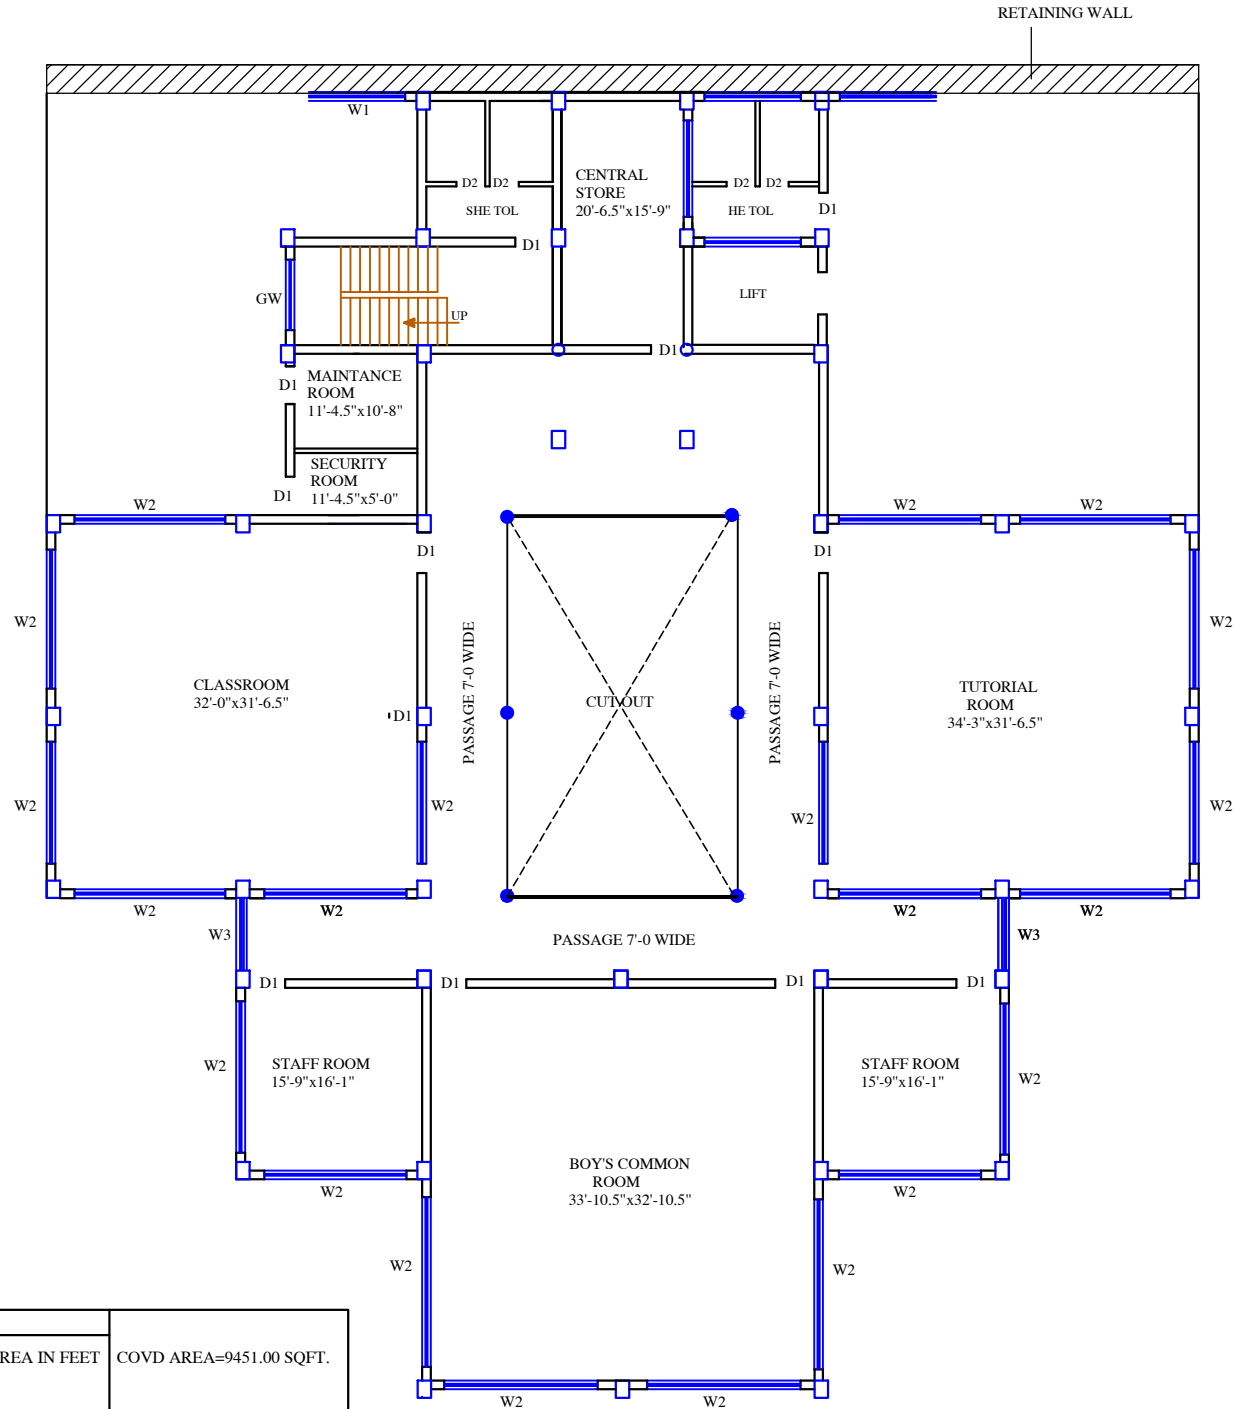

TITLE	NOTE	
L.R INSTITUTE MANAGEMENT BLOCK FIRST FLOOR	ALL DIMENSIONS AREA IN FEET	COVID AREA=9451.00 SQFT.

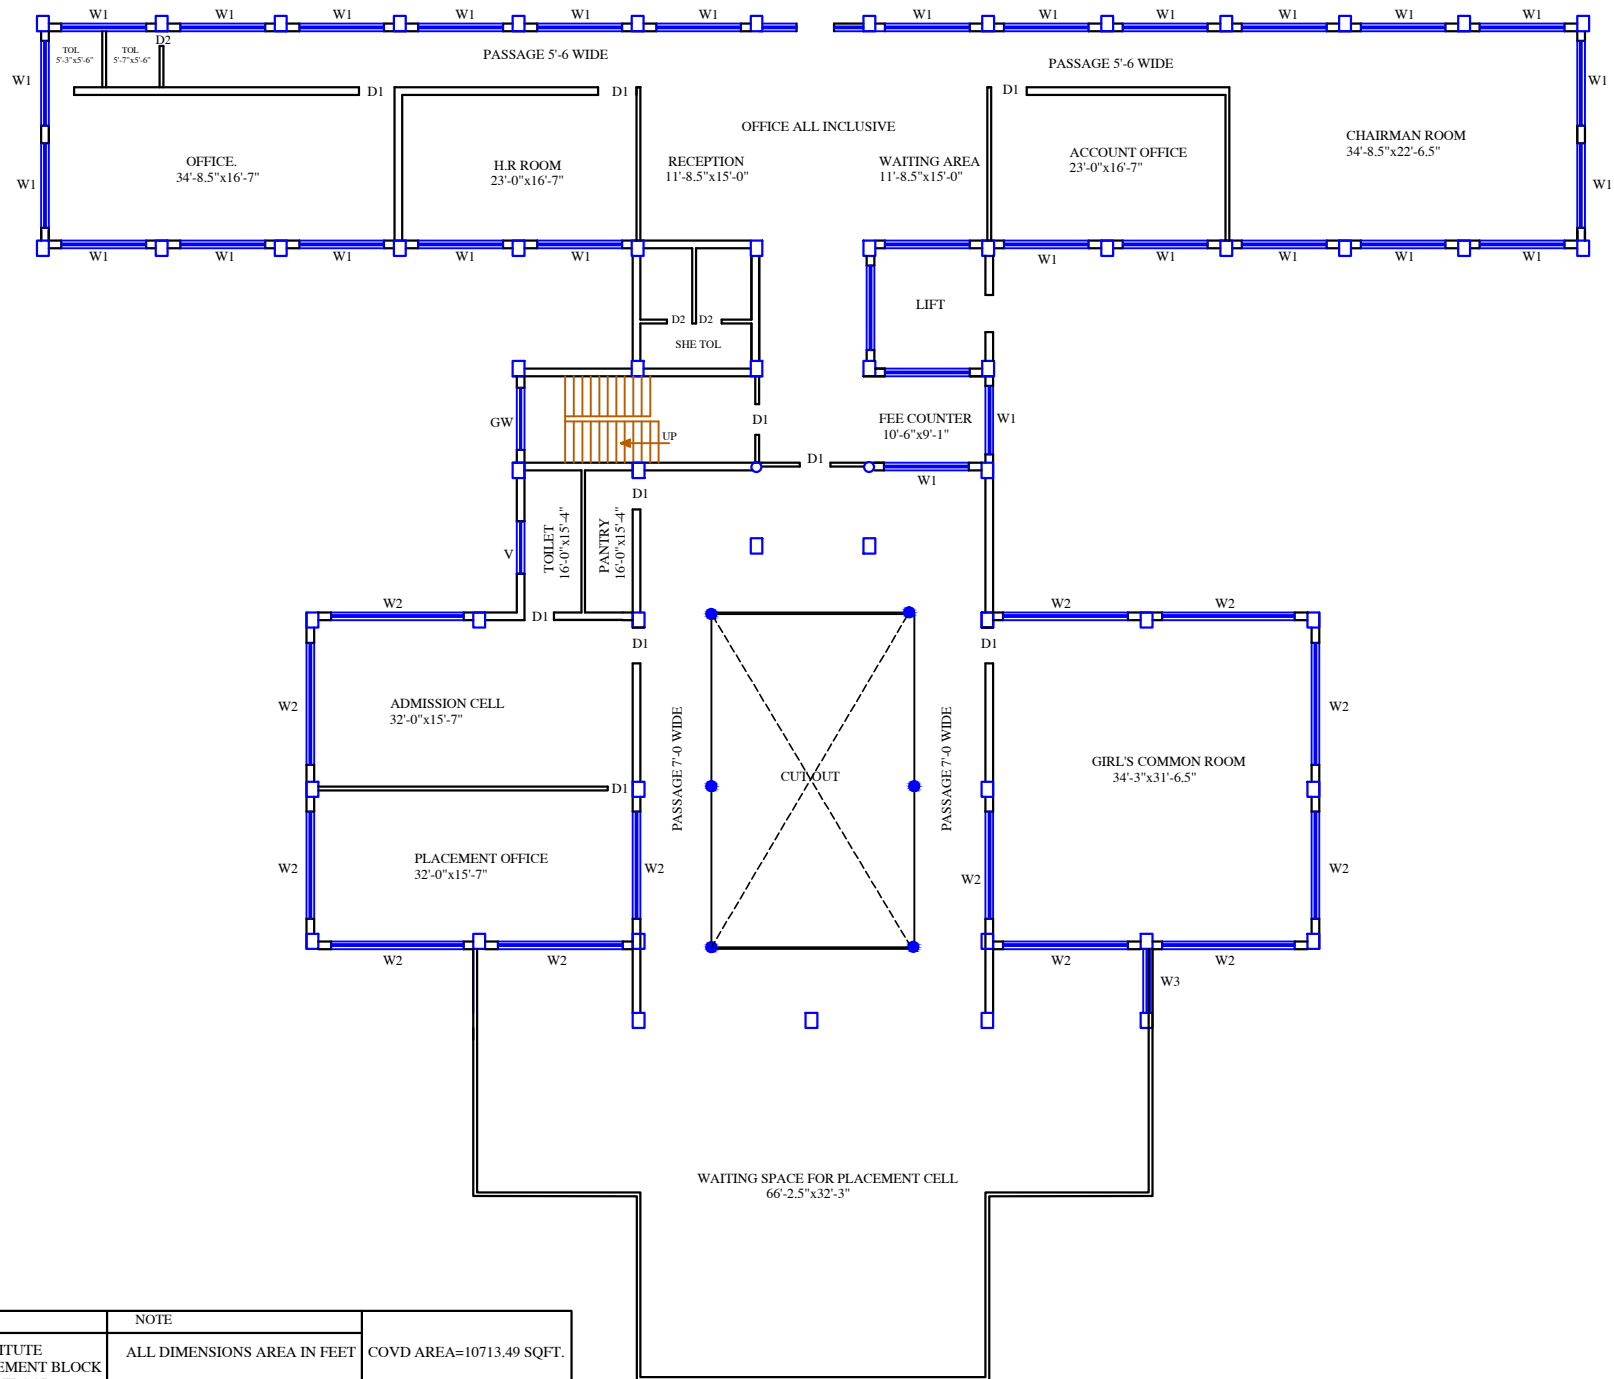

TITLE	NOTE	
L.R INSTITUTE MANAGEMENT BLOCK FOURTH FLOOR	ALL DIMENSIONS AREA IN FEET	COVID AREA=10713.49 SQFT.

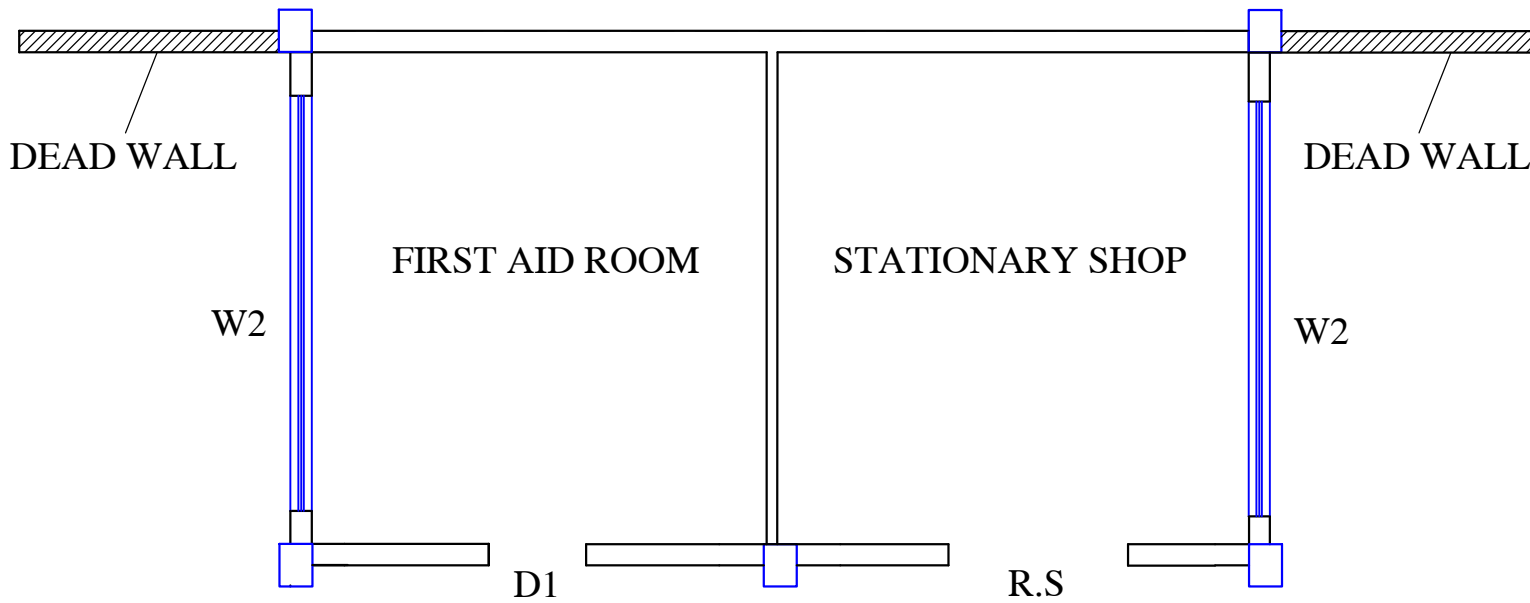


TITLE


NOTE

L.R INSTITUTE
MANAGEMENT BLOCK
GROUND FLOOR


ALL DIMENSIONS AREA IN FEET

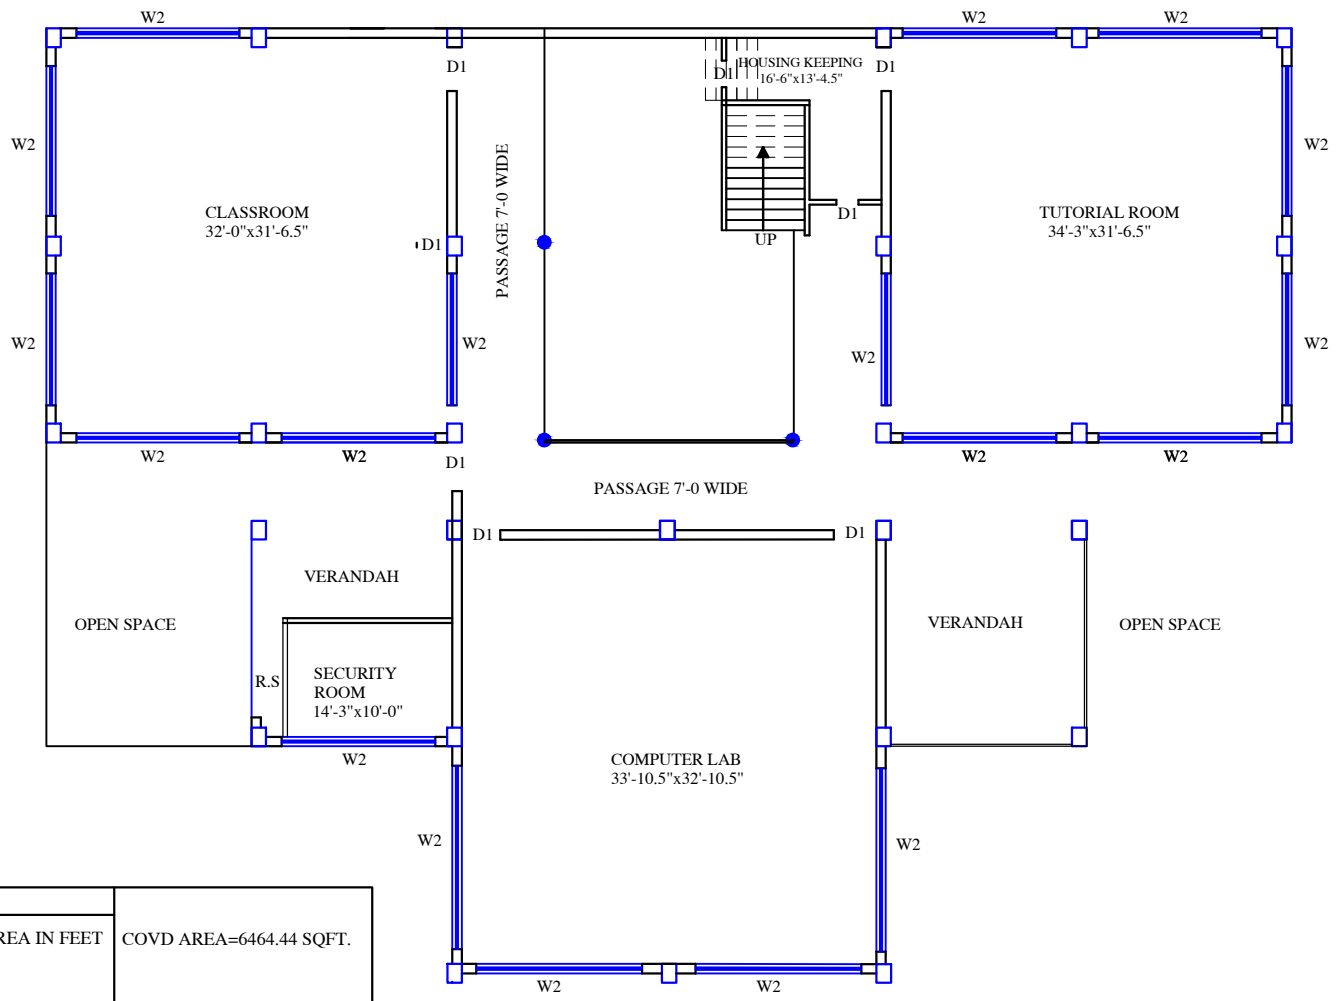

TITLE	NOTE	
L.R INSTITUTE MANAGEMENT BLOCK GROUND FLOOR	ALL DIMENSIONS AREA IN FEET	COVID AREA=6464.44 SQFT.

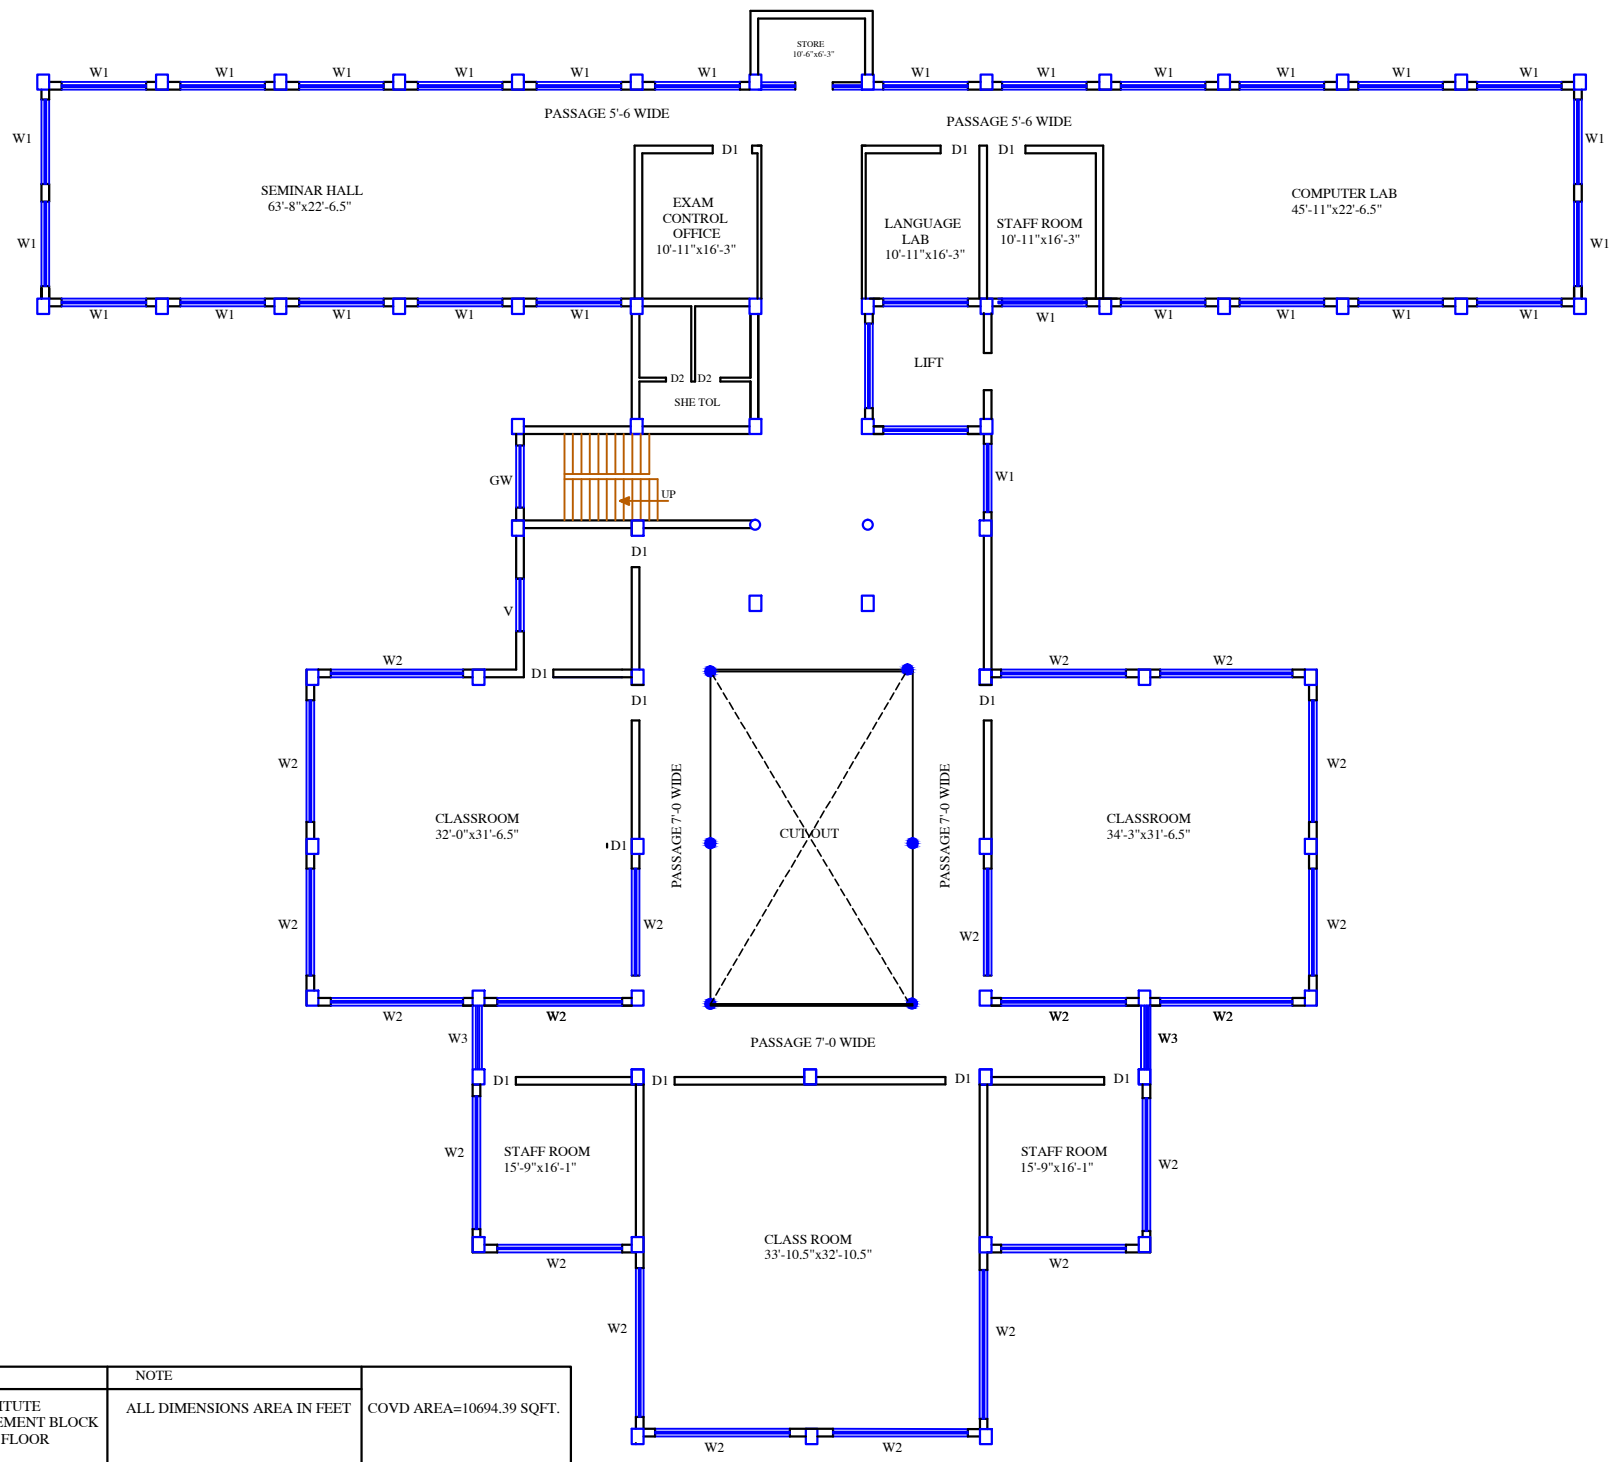

TITLE	NOTE	
L.R. INSTITUTE MANAGEMENT BLOCK SECOND FLOOR	ALL DIMENSIONS AREA IN FEET	COVID AREA=10694.39 SQFT.

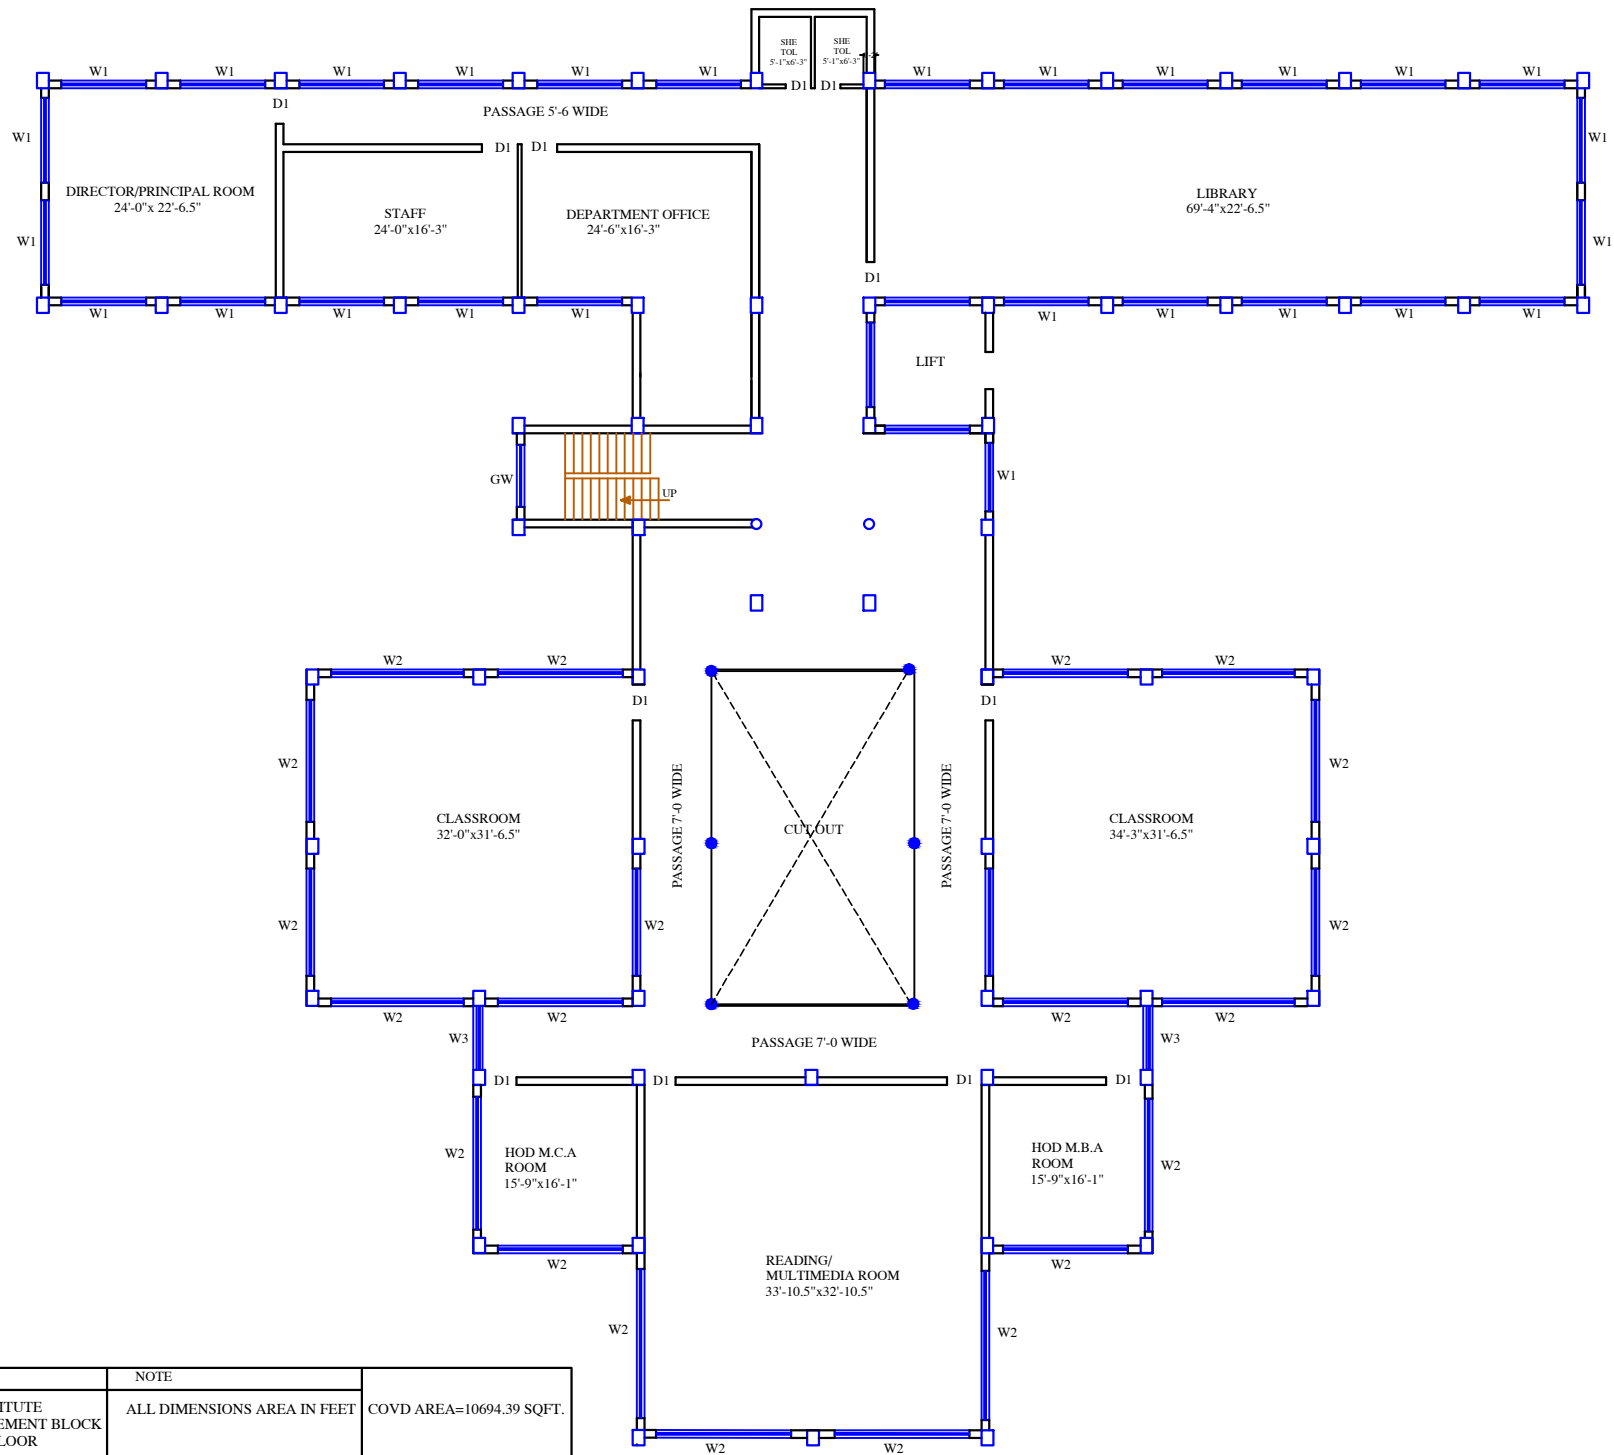

TITLE	NOTE	
L.R. INSTITUTE MANAGEMENT BLOCK THIRD FLOOR	ALL DIMENSIONS AREA IN FEET	COVD AREA=10694.39 SQFT.